


DRAFT

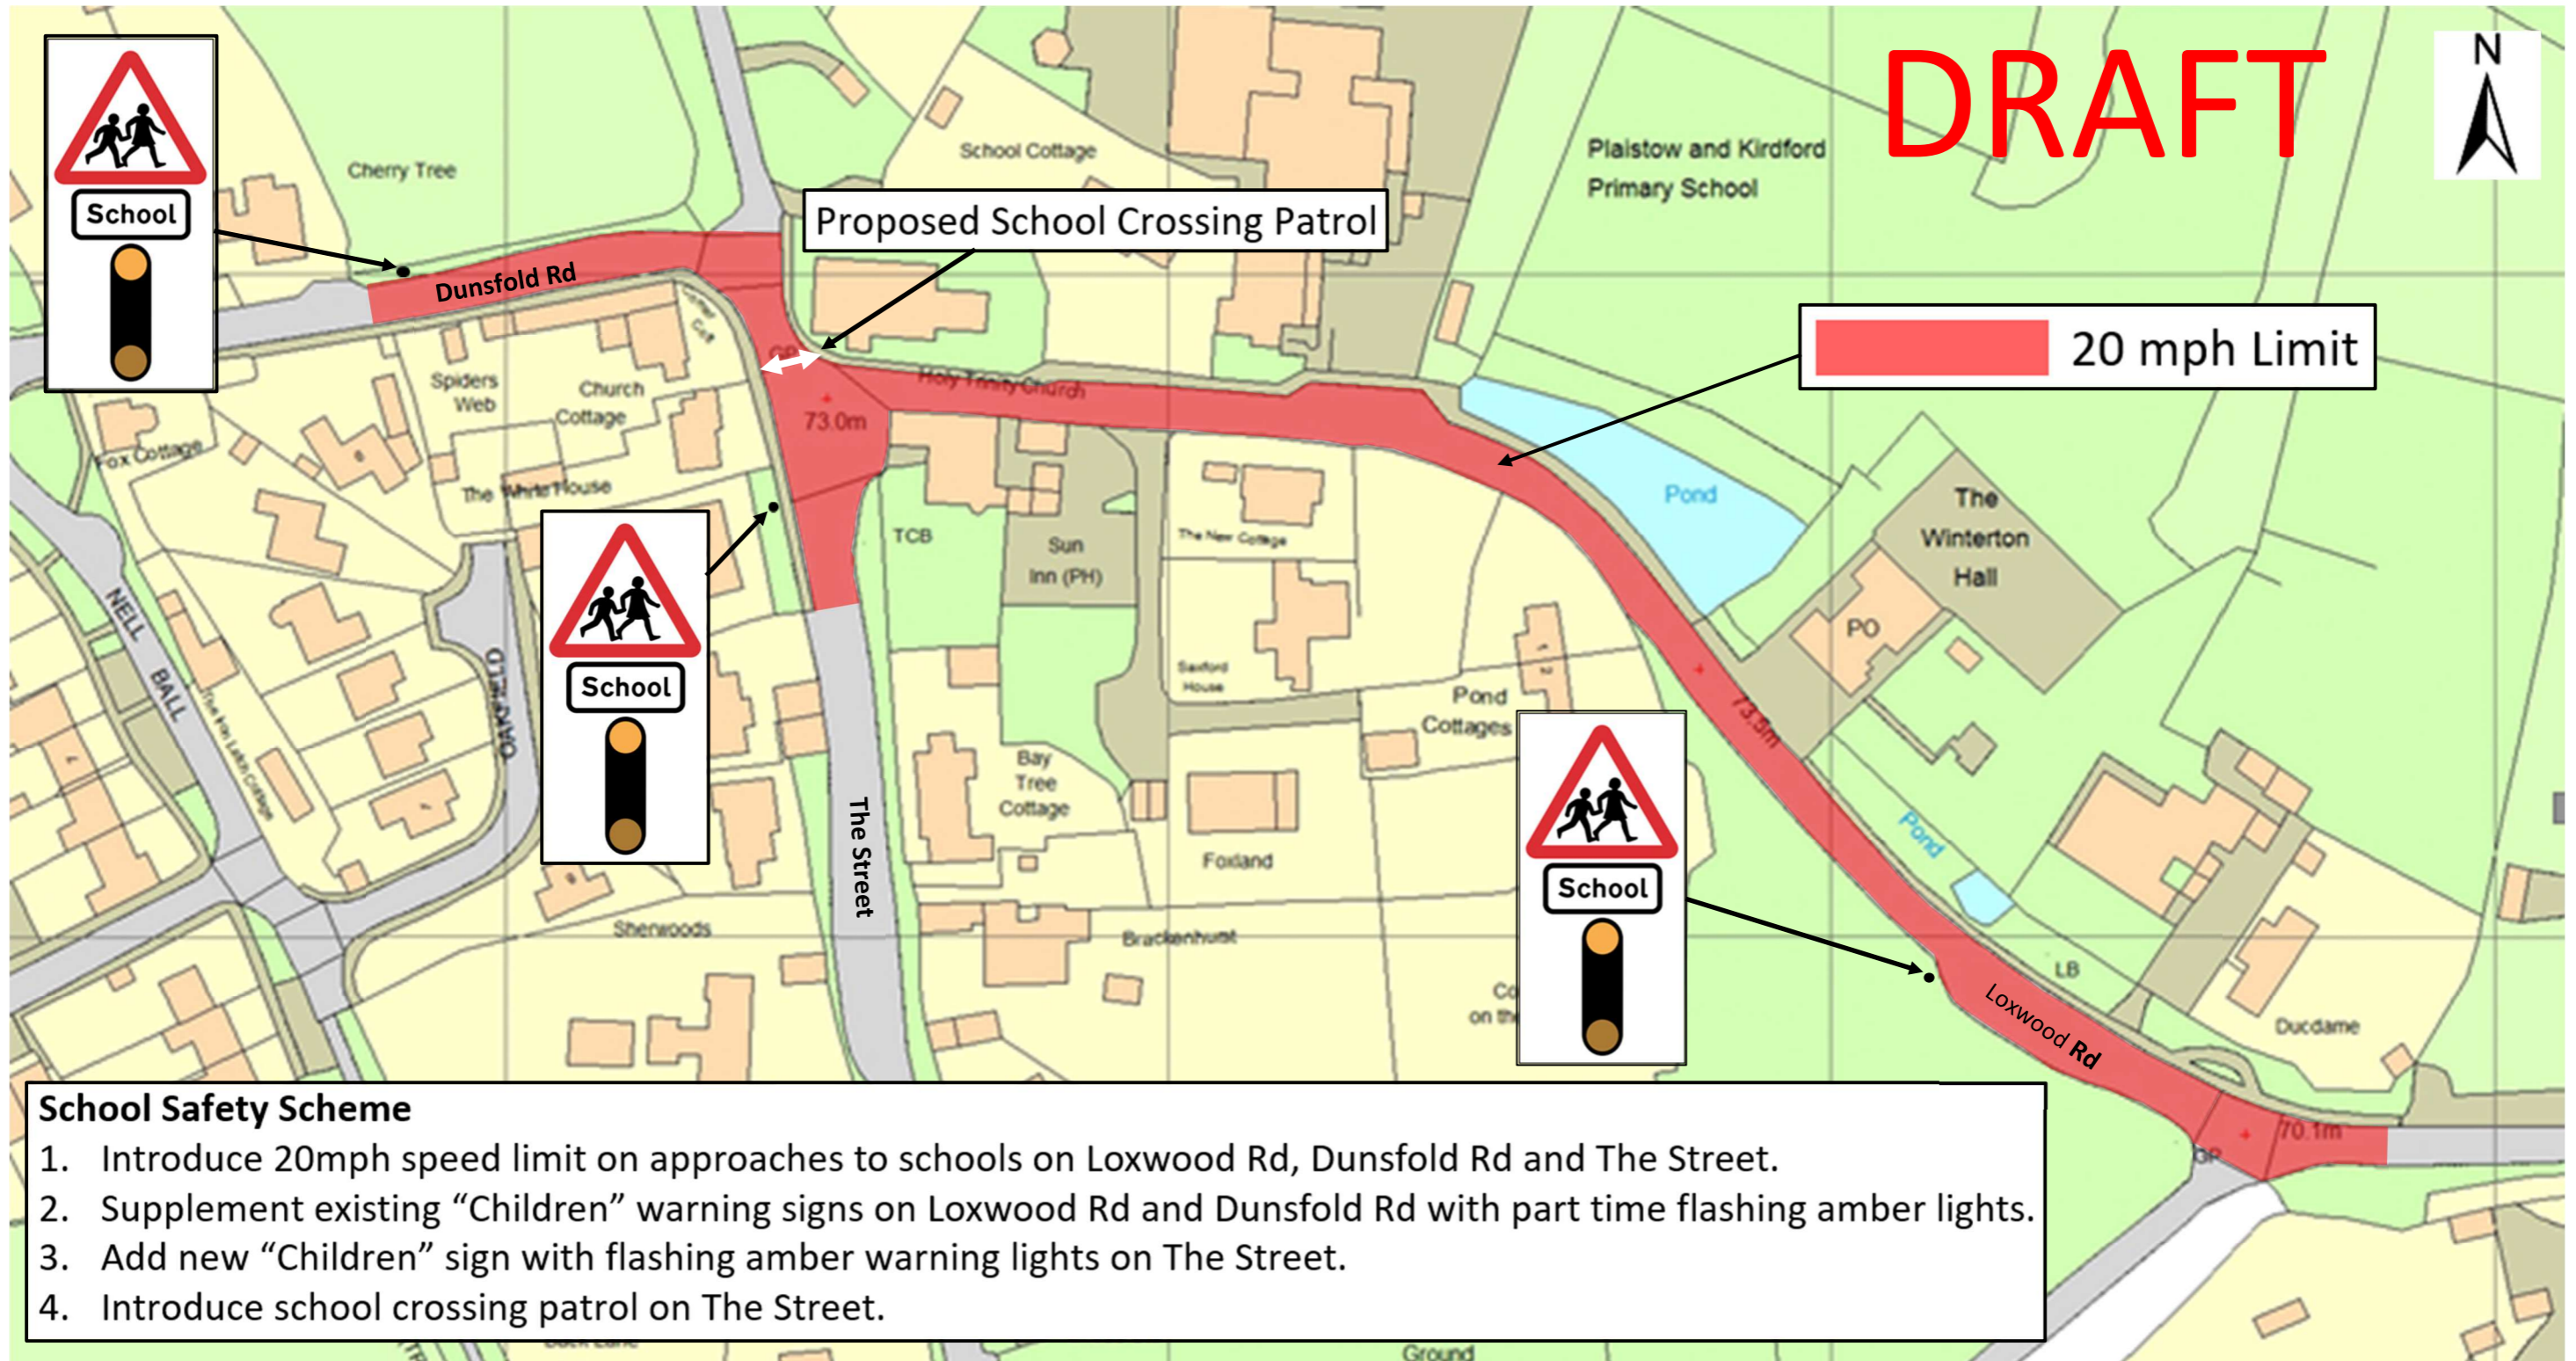

School Safety Scheme

1. Introduce 20mph speed limit on approaches to schools on Loxwood Rd, Dunsfold Rd and The Street.
2. Supplement existing "Children" warning signs on Loxwood Rd and Dunsfold Rd with part time flashing amber lights.
3. Add new "Children" sign with flashing amber warning lights on The Street.
4. Introduce school crossing patrol on The Street.

Streetwise Maps Ltd Licence No 100047474 04/04/2022



SW Transport Planning Ltd
 22 Farriers Close Bramley Hampshire RG26 5AX
 Company Number 11021003
 Tel: +44 (0)1256 883566 www.swtpltd.co.uk

Project		Plaistow Schools Road Safety Scheme		Client		Plaistow and Ifold Parish Council	
Title		Proposed 20mph Speed Limit		Job No		P1027	
Date	Scale	Approved	Drg No	Revision			
4 April 22	Not to scale	SW	SWTP-P1027-D009	-			