

Gale Tree Consultancy

34 Carpenters Meadow Pulborough RH20 2HQ
T: 01798 875731 E: office@galetreeconsultancy.co.uk

The Winterton Hall

SCALE:

1 : 2500

@ A4

DATE:

29/06/2021


N



TCR/275/21 Dwg01

Copyright:

Gale Tree Consultancy 34 Carpenters Meadow Pulborough RH20 2HQ

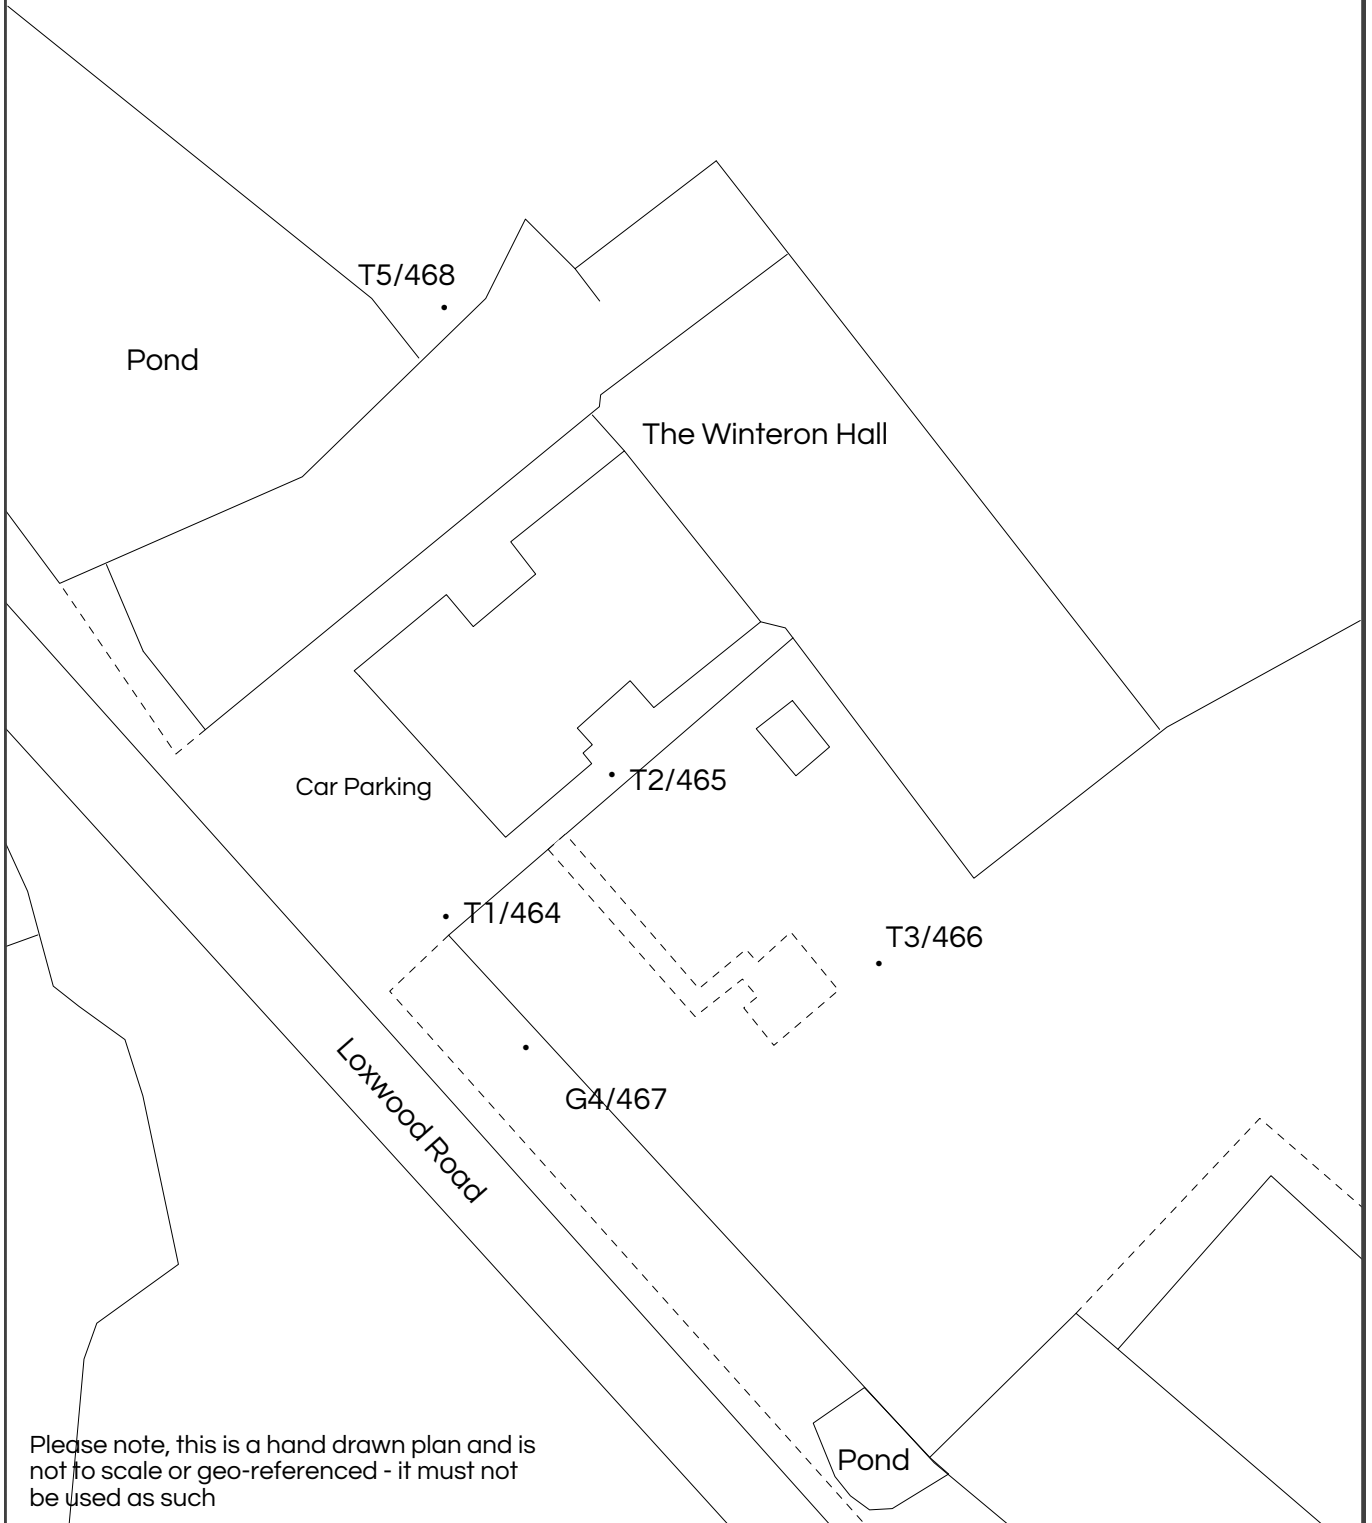

Please note, this is a hand drawn plan and is not to scale or geo-referenced - it must not be used as such